



REINFORCING AT CORNERS, TYP.

SCALE: 1" = 1'-0"

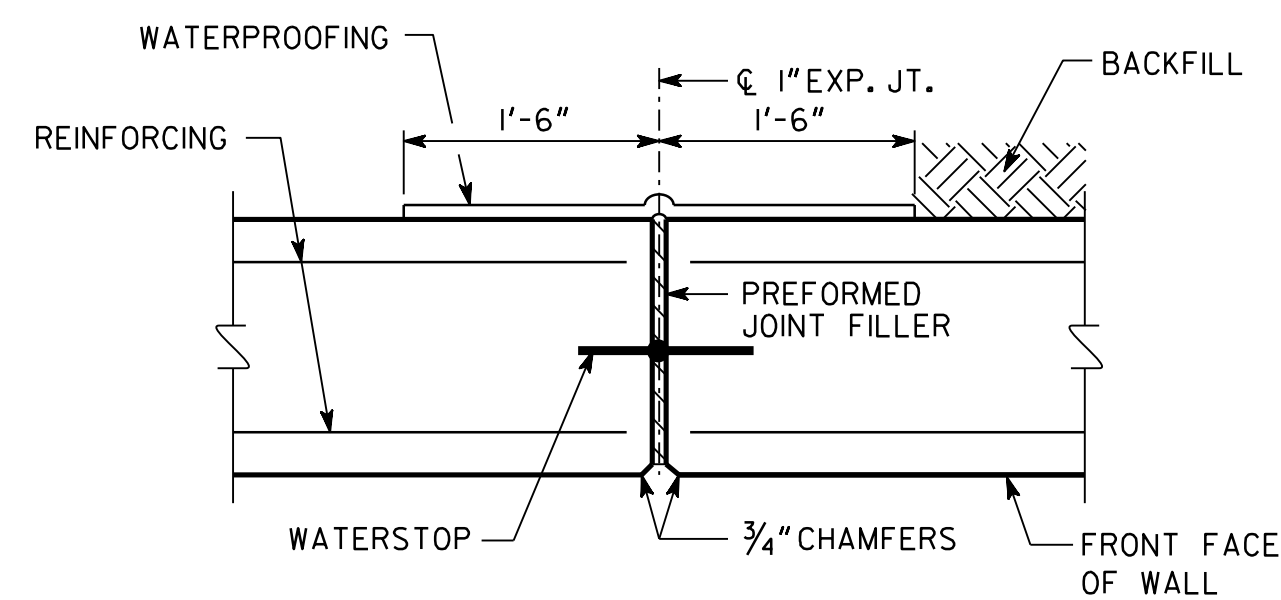


DETAIL OF EXPANSION JOINT (EJ)

WATERSTOP SHALL BE A MINIMUM OF 5" WIDE AND INSTALLED PER MANUFACTURER'S RECOMMENDATION

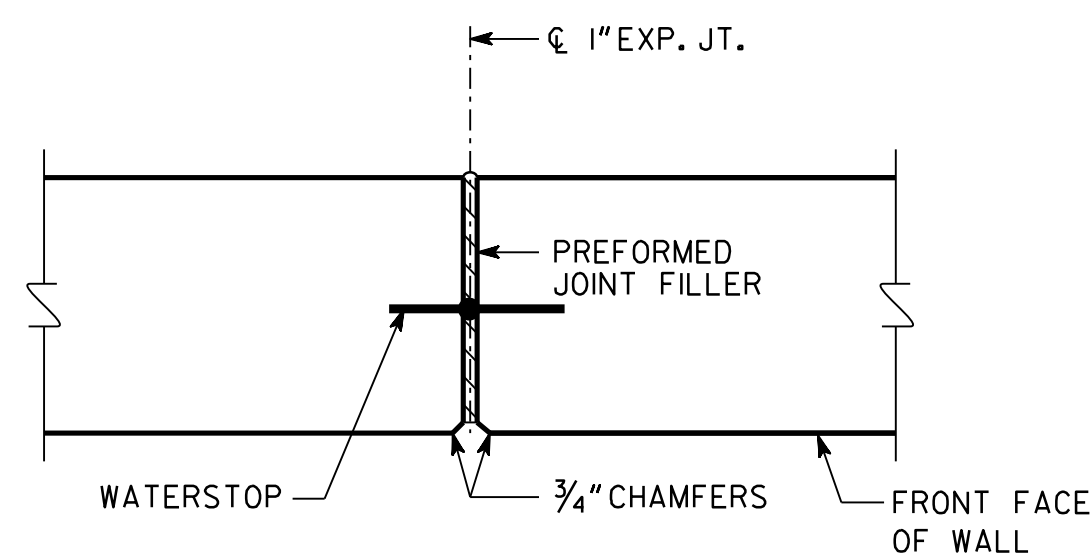


DETAIL OF EXPANSION JOINT (EJ)

WATERSTOP SHALL BE A MINIMUM OF 5" WIDE AND INSTALLED PER MANUFACTURER'S RECOMMENDATION

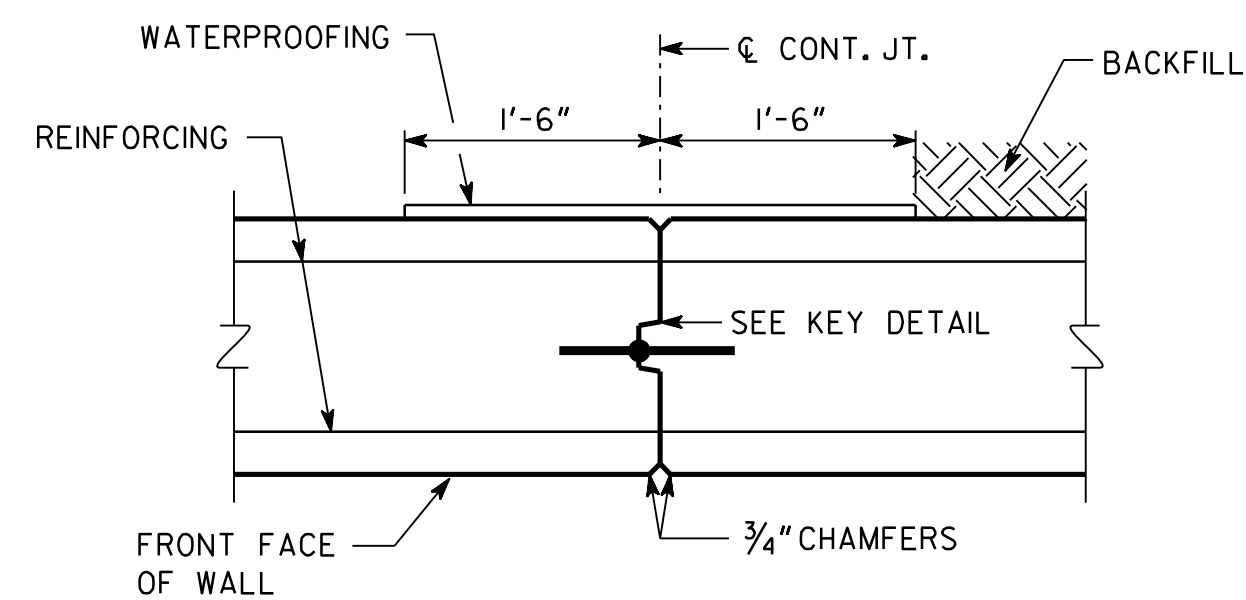


DETAIL OF CONTRACTION JOINT (CJ)

WATERSTOP SHALL BE A MINIMUM OF 5" WIDE AND INSTALLED PER MANUFACTURER'S RECOMMENDATION

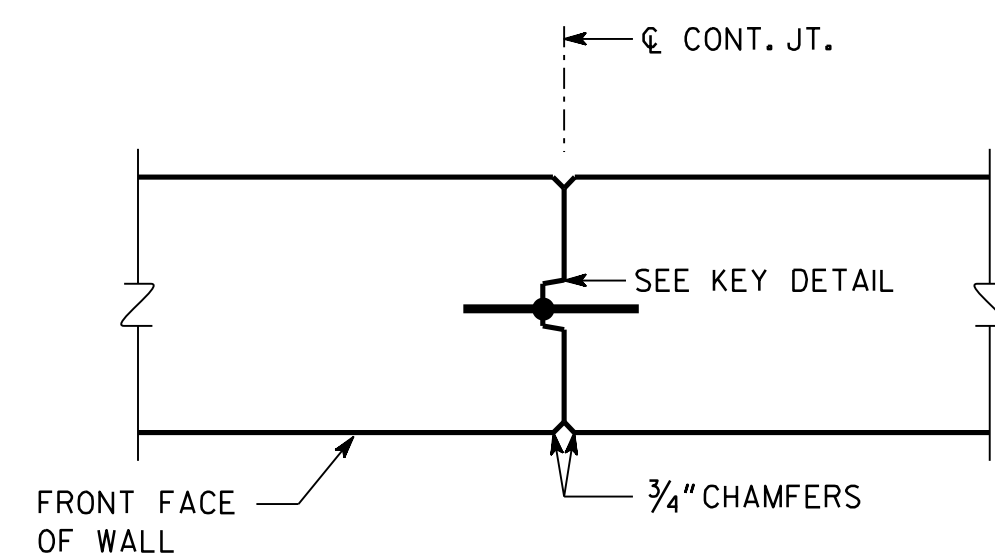

DETAIL OF CONTRACTION JOINT (CJ)

WATERSTOP SHALL BE A MINIMUM OF 5" WIDE AND INSTALLED PER MANUFACTURER'S RECOMMENDATION

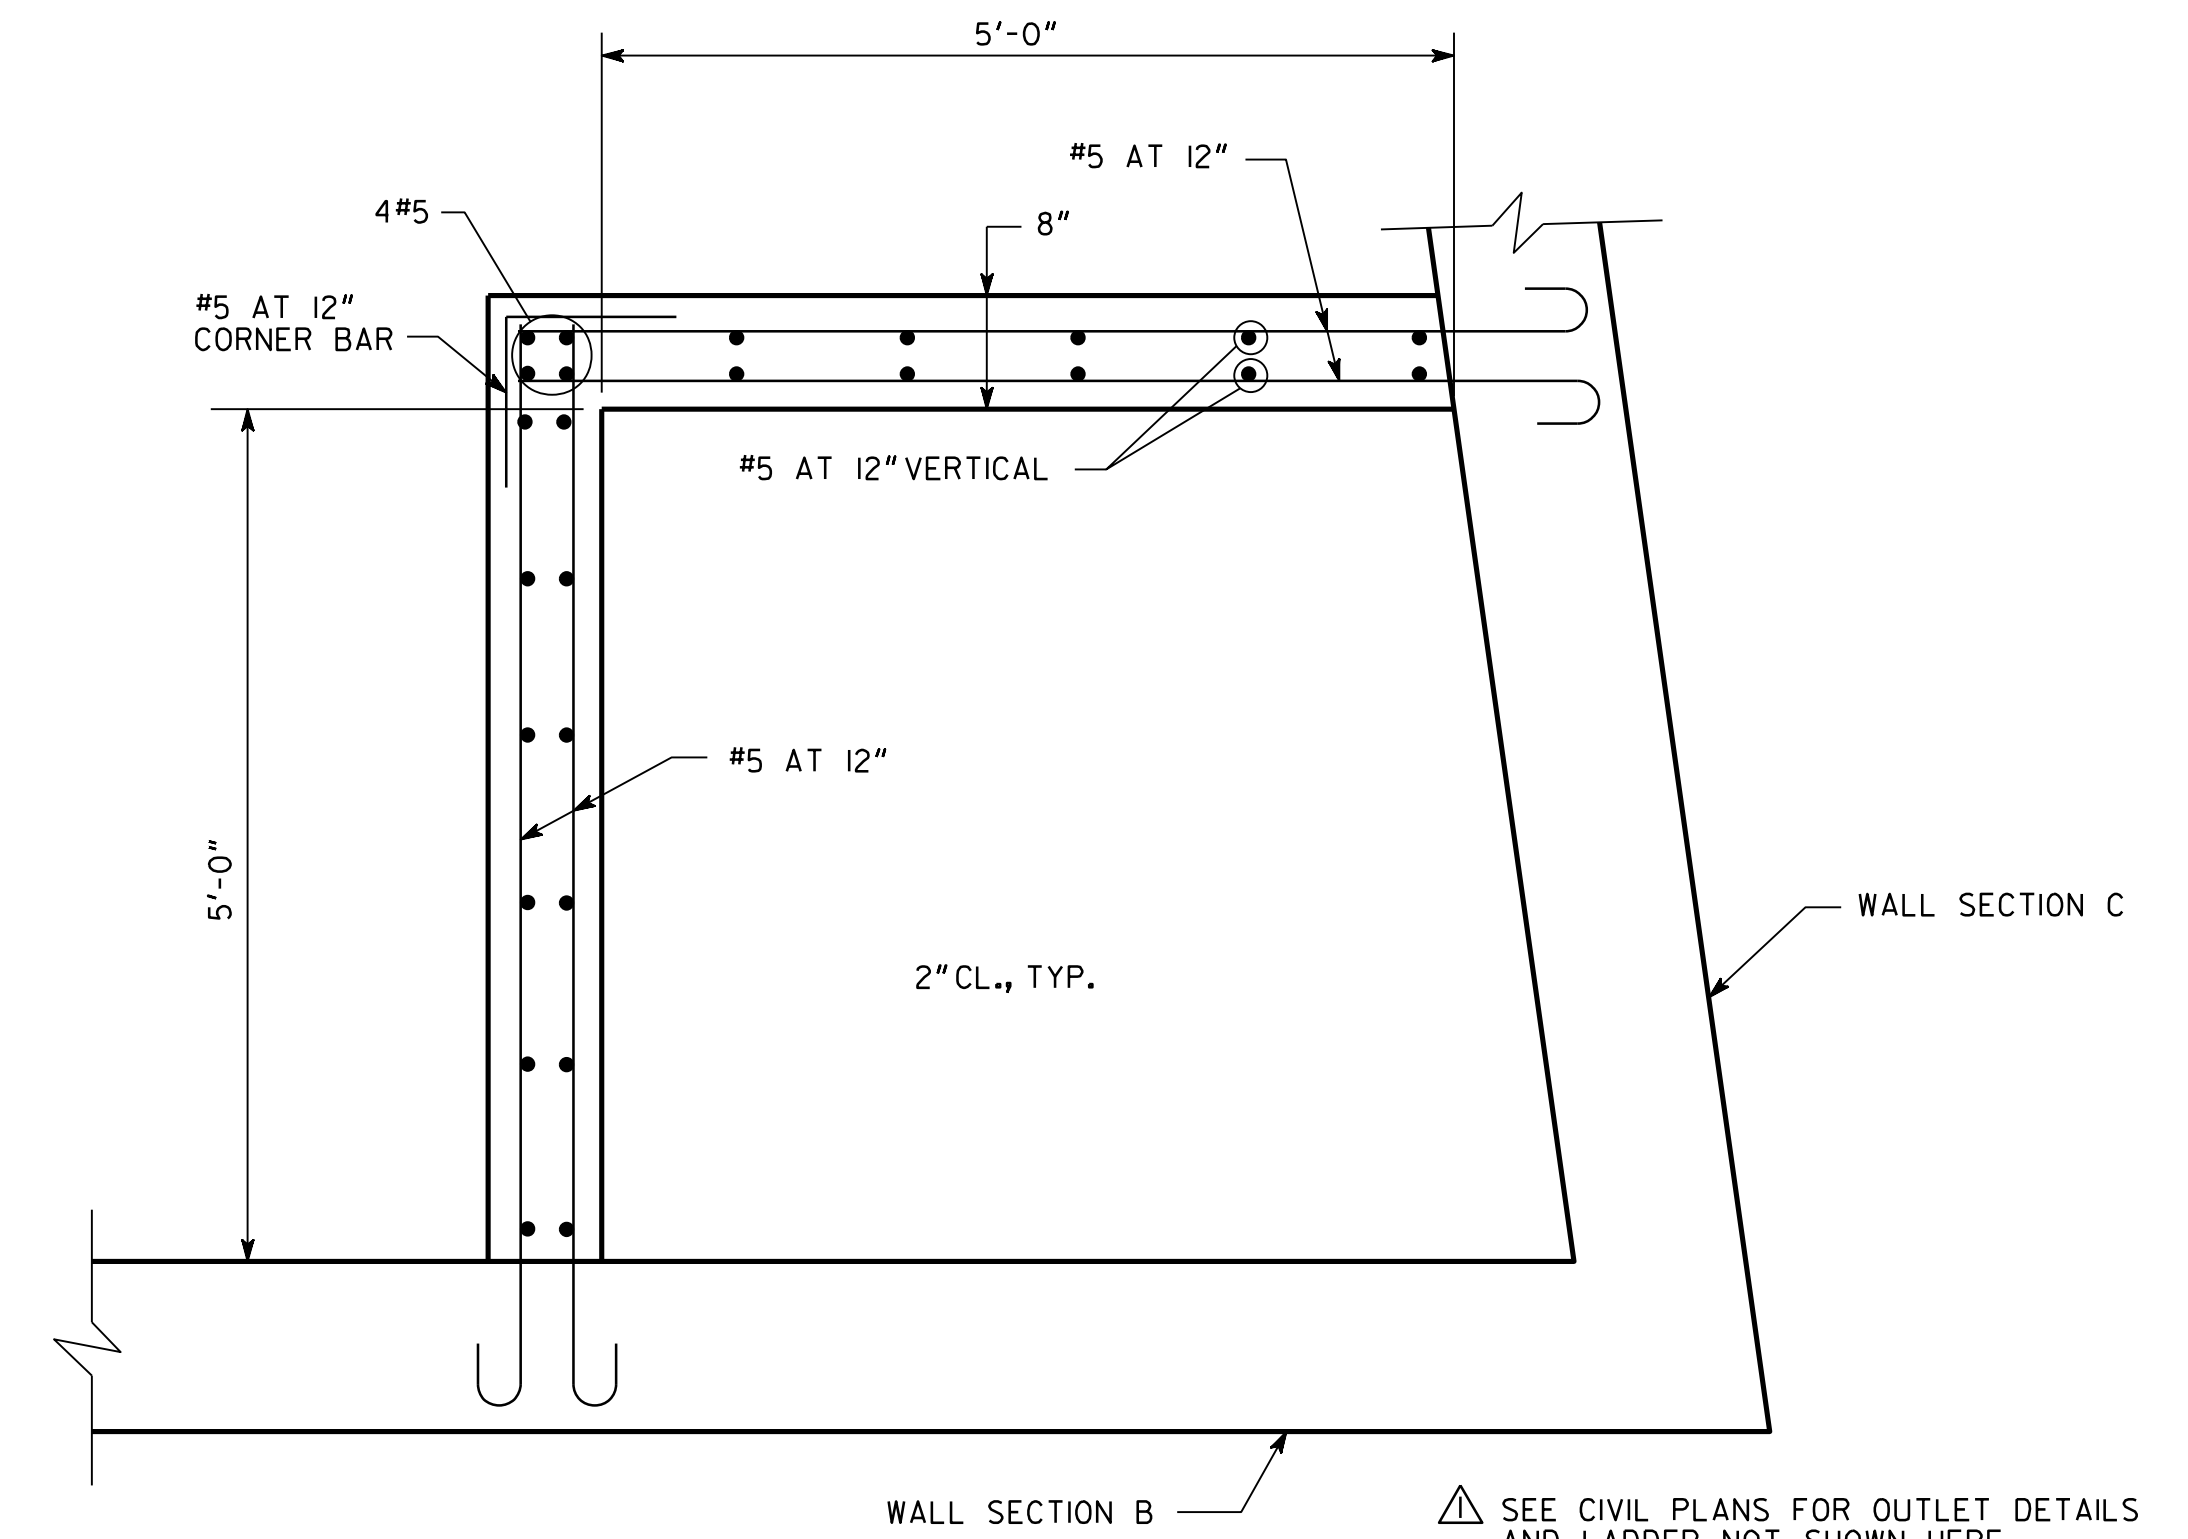


SEE CIVIL PLANS FOR OUTLET DETAILS AND LADDER NOT SHOWN HERE

OUTLET CONTROL STRUCTURAL DETAILS


(SEE SHEET C8 ADDITIONAL OUTLET DETAILS)

SCALE: 1" = 1'-0"

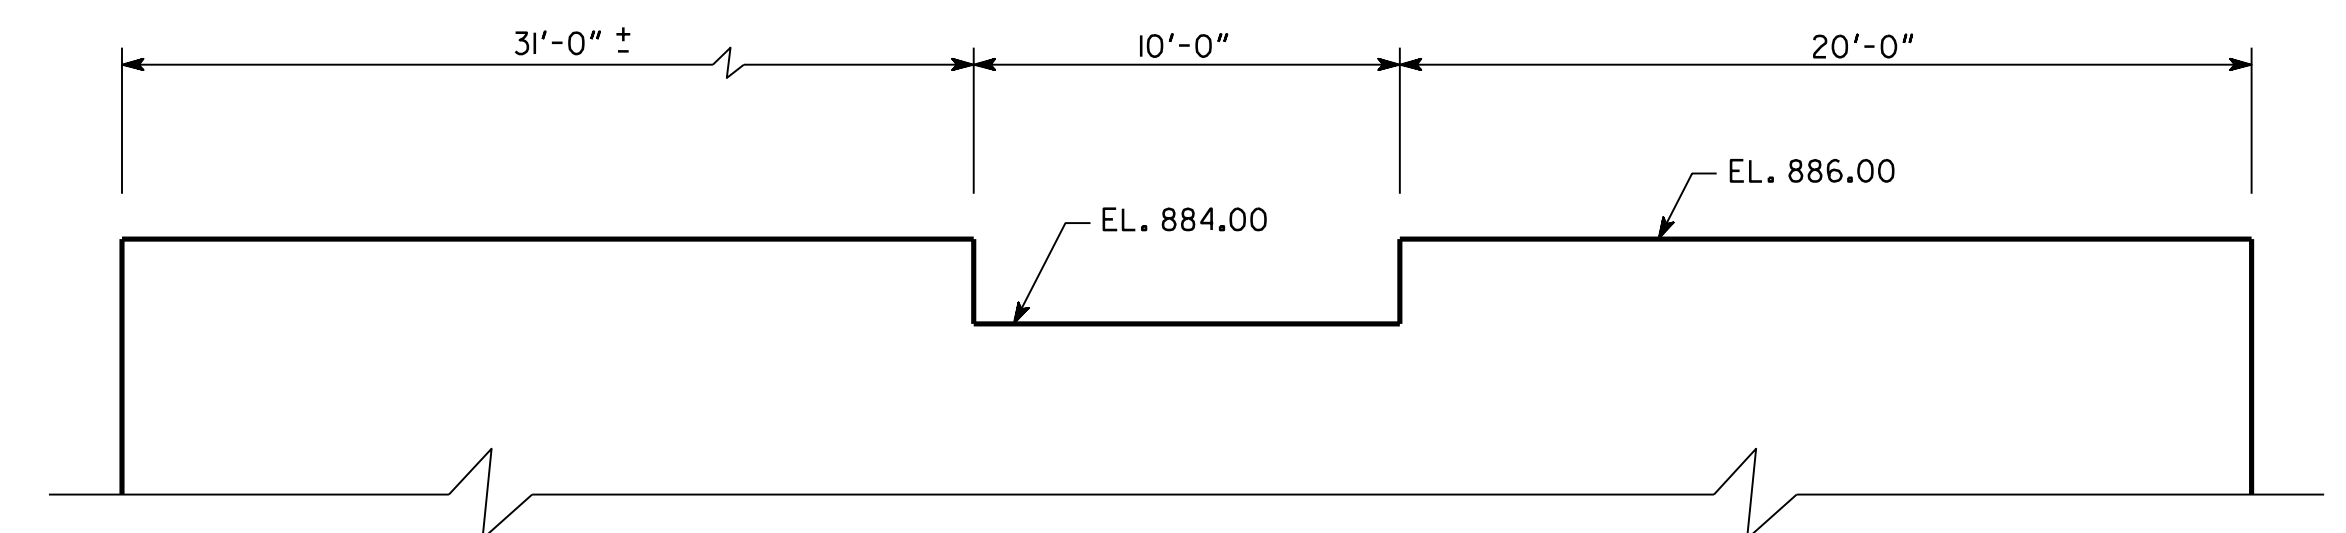

WALL B SPILLWAY

N.T.S.

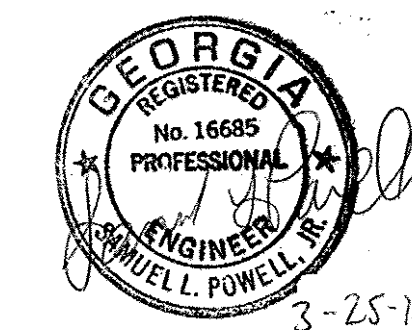

LONG
ENGINEERING, INC.


LONG ENGINEERING, INC.
2550 HERITAGE COURT
SUITE 900
DULUTH, GEORGIA 30097
678-417-4000 FAX 678-417-4055
770-951-2495



REVISIONS		
NO.	DATE	DESCRIPTION
△	3-23-15	ADDED CORNER DETAIL
△	3-23-15	ADDED JOINT DETAIL
△	3-23-15	ADDED NOTE

WINDSOR PARKWAY DETENTION POND
STRUCTURAL NOTES & DETAILS

CITY OF
SANDY SPRINGS, GEORGIA

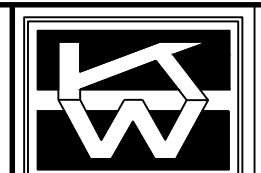

KECK & WOOD, INC.
2750 PREMIERE PARKWAY
SUITE 900
DULUTH, GEORGIA 30097
678-417-4000 FAX 678-417-4055

SCALE: AS SHOWN
DATE: 08/15/14
DWN: AH
CKD: SJS
PROJECT NO.: 140136

DRAWING NO.

S.3